


OWNER OF RECORD:

David G. Blatchford
936 Main Street
Fremont NH 03044
Bk.5461 Pg.2313 2013

ZONING:

Flexible Use Commercial
Set Backs at Lot Creation (1981)
Front-30'
Side-20'
Section 90B-Existing Lots
Town of Fremont Zoning Ordinance

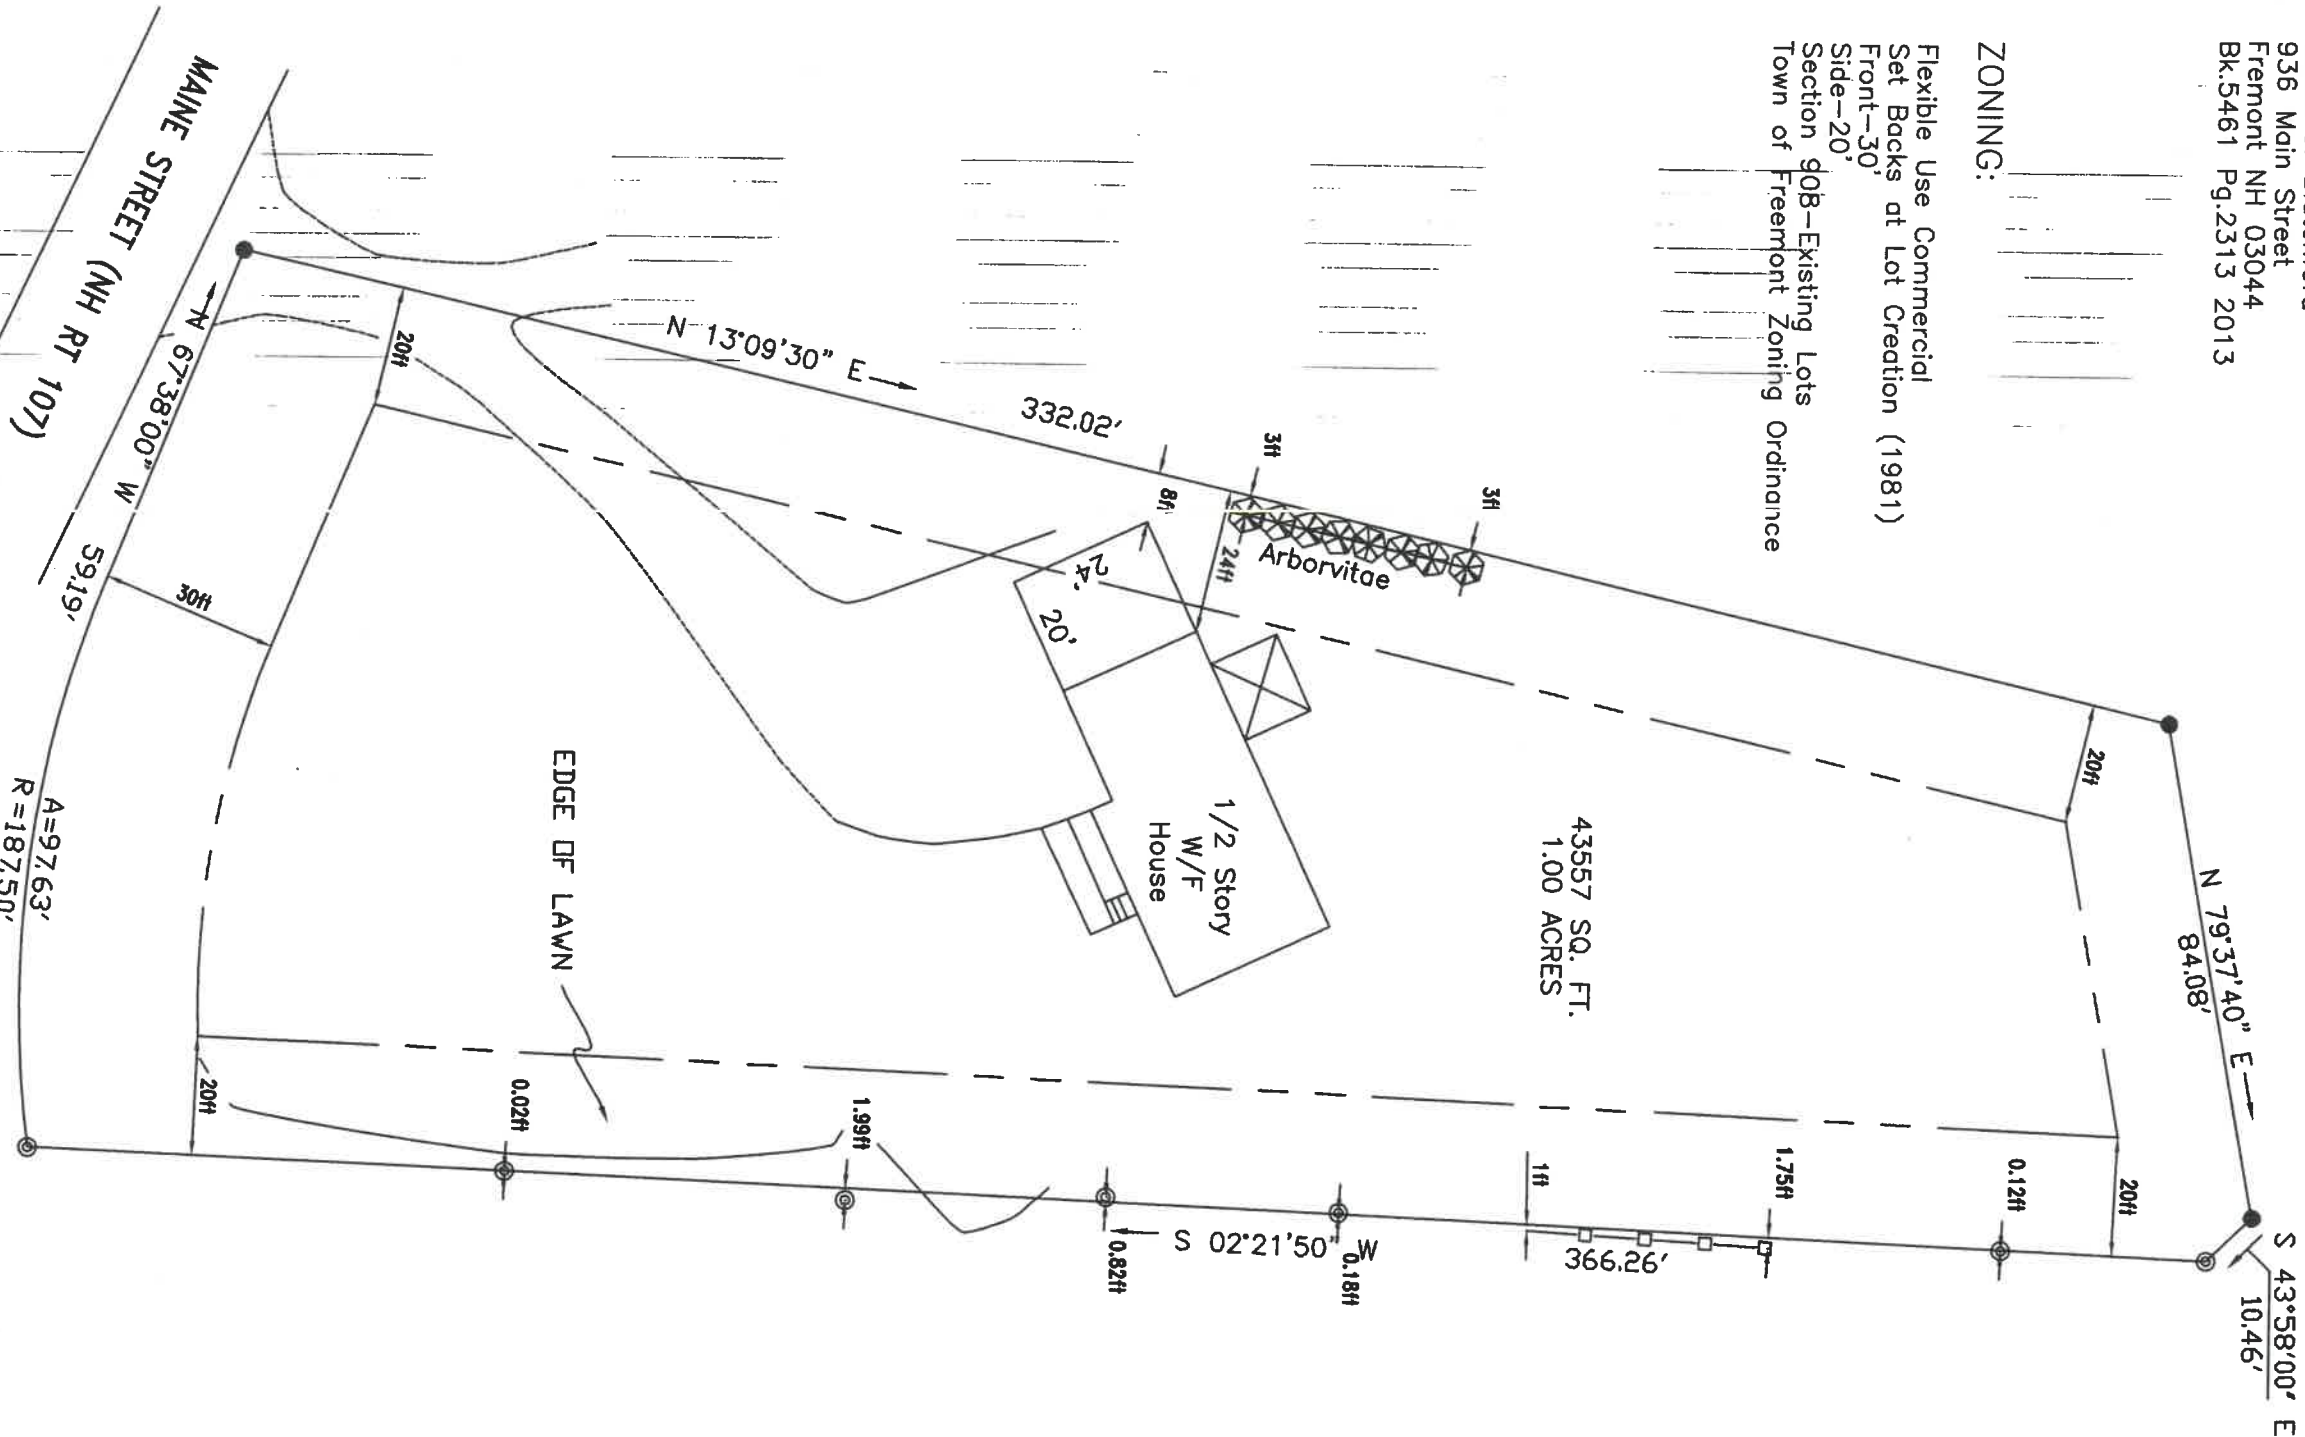

NOTES:

This worksheet is based on a field survey by CBW on 8/17/21. All boundary information is from Plan Reference #1

PLAN REFERENCE:

1)"PLAN OF LAND IN FREMONT, NH AS DRAWN FOR WILLIAM P ANGELINI & MARIE J. ANGELINI" Sept 1981 by Vernon W. Dingman, III Reg Land Surveyor RCRD Plan #D-10574


PROPOSED GARAGE

DRAWN	DATE	LAND OF
CBW	09/24/21	DAVID BLATCHFORD
APPROVED	DATE	
		FREMONT, NH
SCALE	SHEET	PROJECT NO.
1" = 30'		


CREATED BY: 201-461-3940

PO BOX 90
BLVD, NH 03045

EXISTING

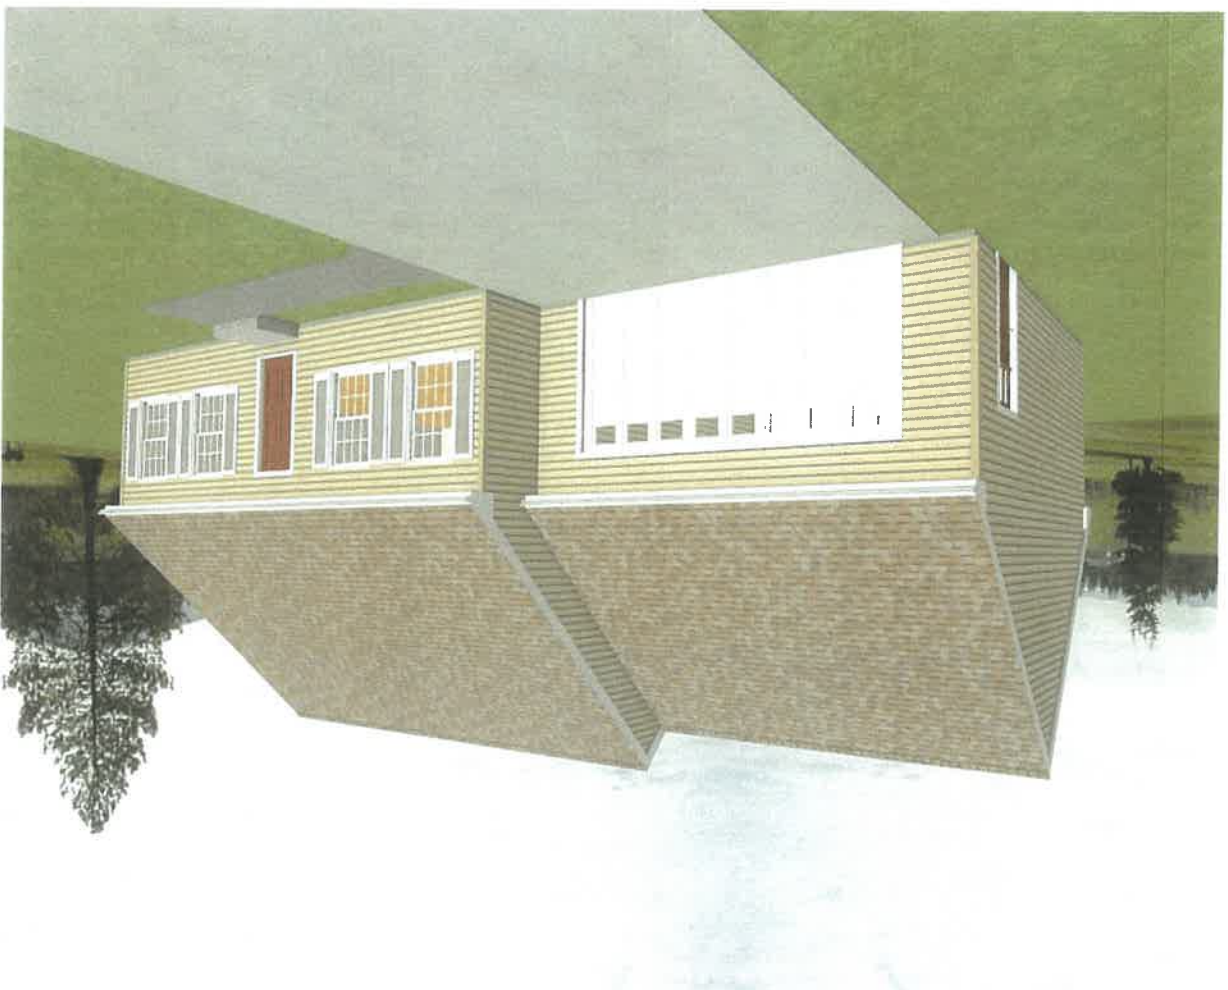

PROPOSED

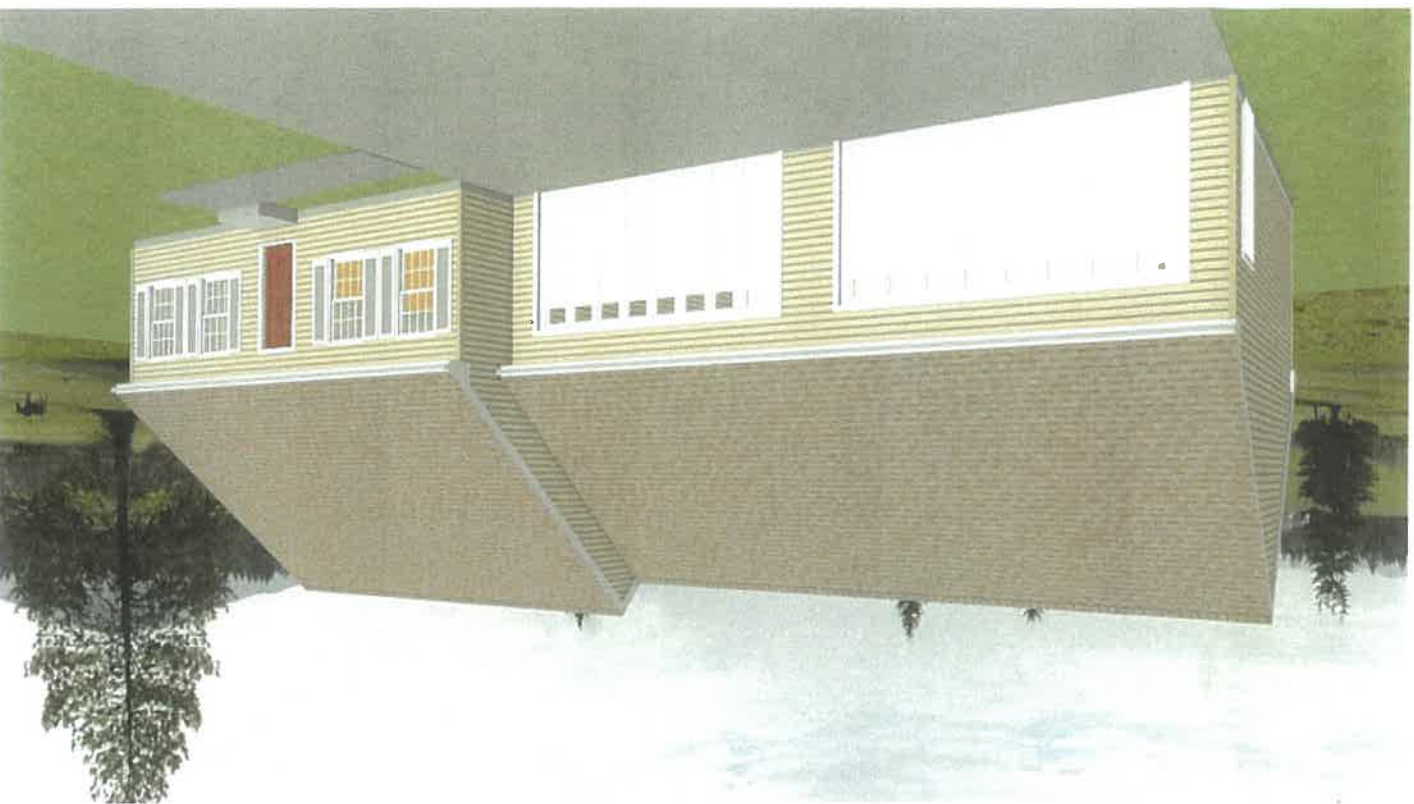

8/29/2021



LD DESIGN

Hampton, NH
603 540-7185
leodesrochers@msn.com

Custom Designed for:

David & Lauren Blatchford
936 Main St.
Fremont NH


**PERSPECTIVE
VIEWS**

Scale


1/8" = 1'

Sheet #

1

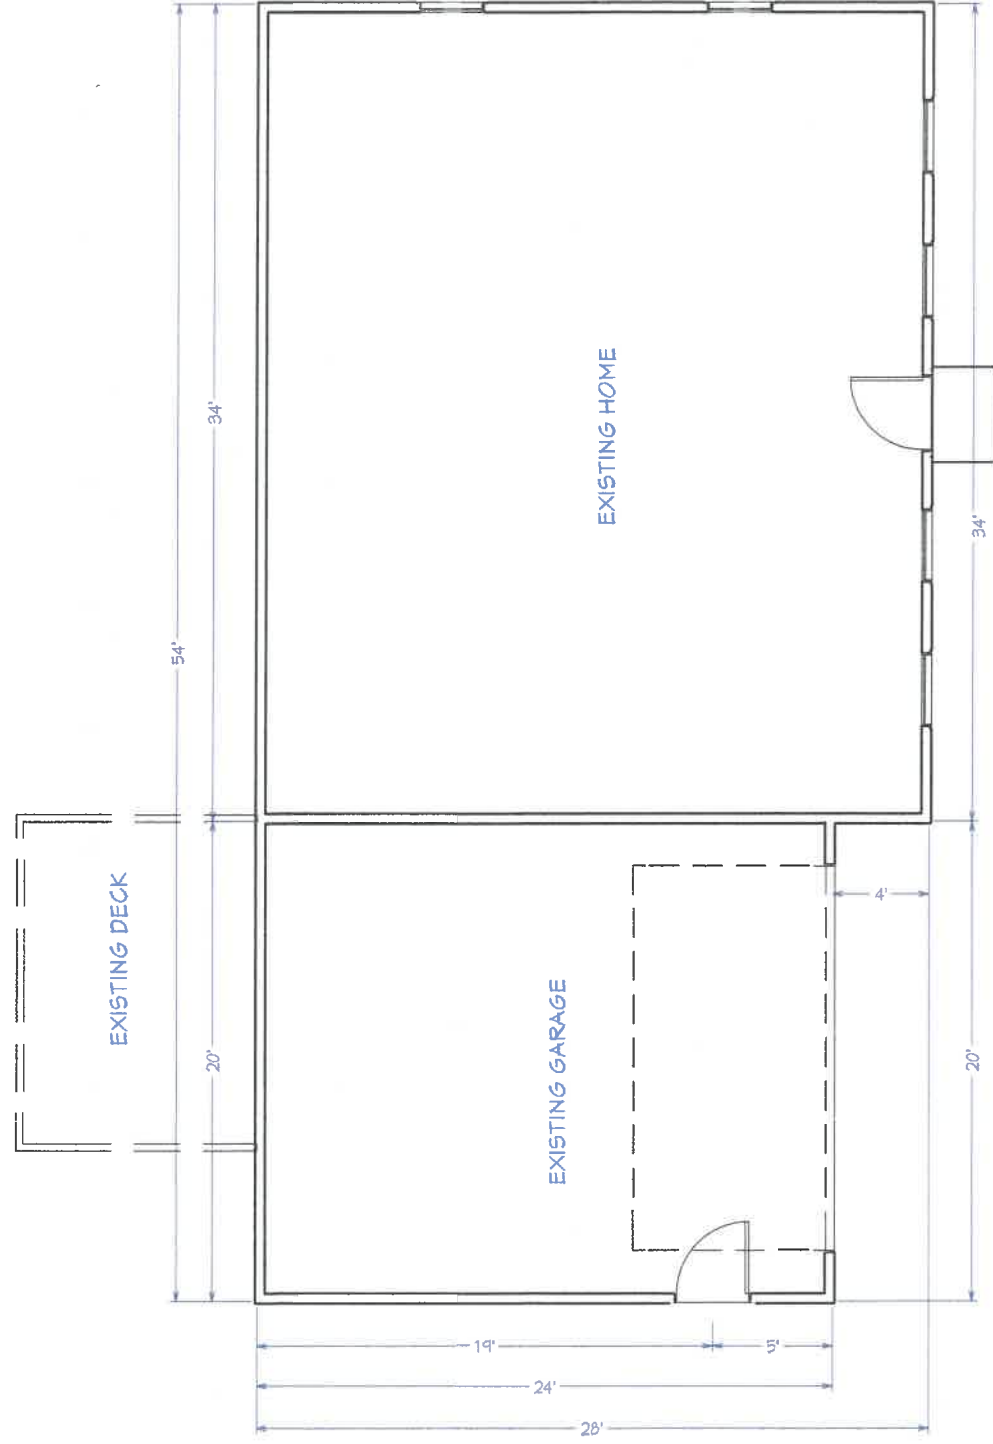

AS EXISTING FLOOR PLAN

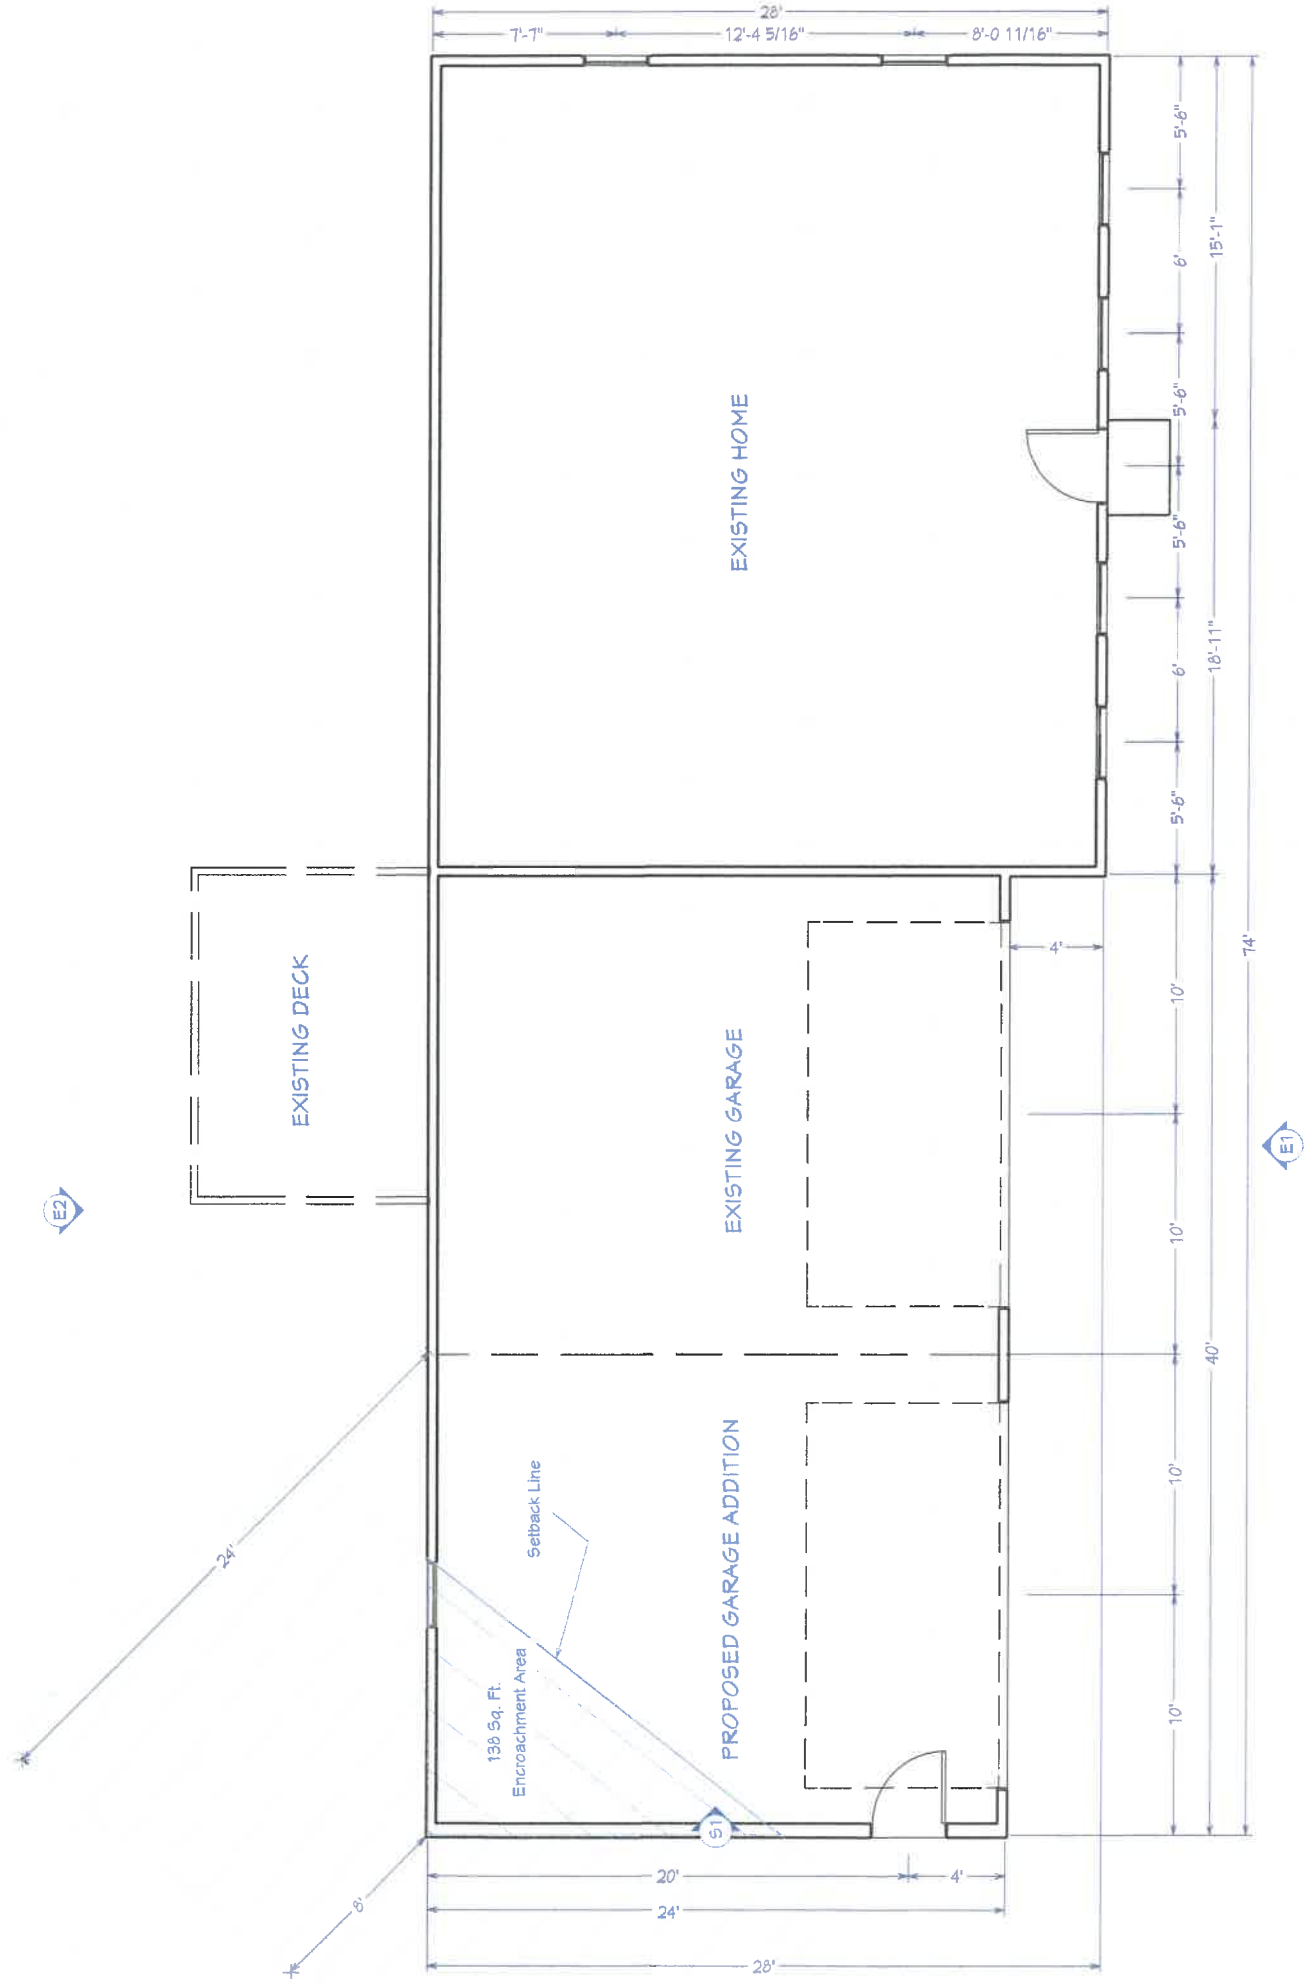

8/29/2021

Sheet #

2

Scale

1/8" = 1'

FLOOR PLANS

Custom Designed for:

David & Lauren Blatchford
936 Main St.
Fremont NH

LD DESIGN

Hampton, NH
603 540-7185

leodesrochers@msn.com

