


003-119

Initials	Date
Prepared By	
Approved By	

Minor Site Plan  
Approximate

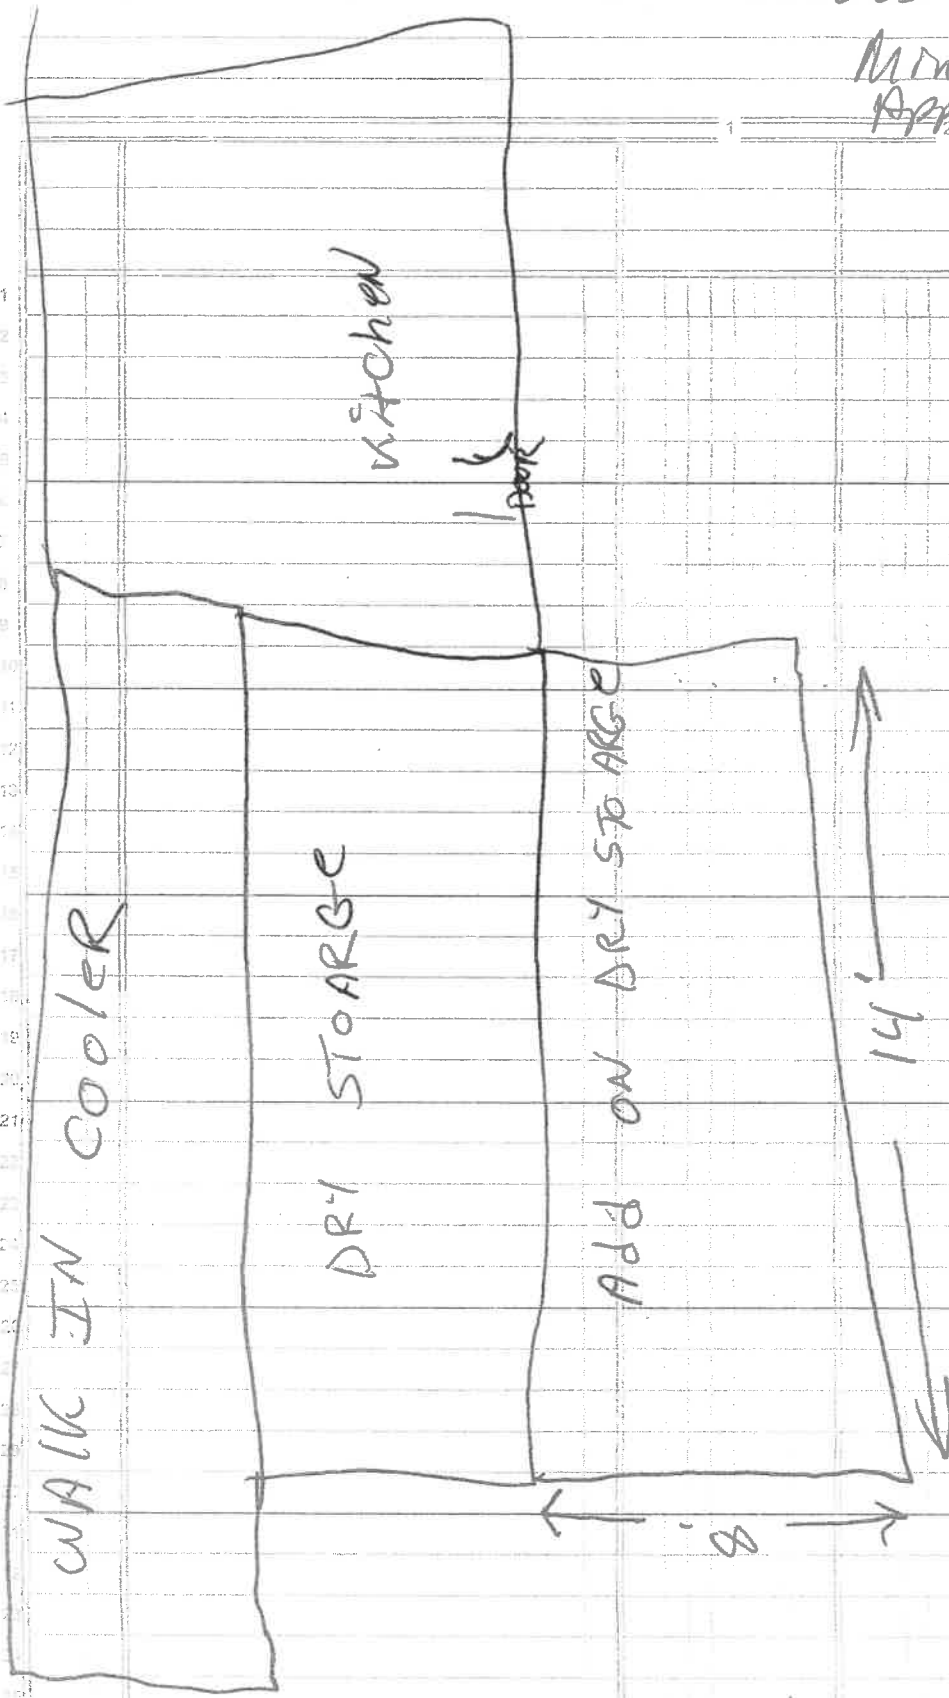

CEMENT SLAB FOR FLOOR  
WALLS AR 2X6 TEXTURE III PLYWOOD  
ROOF 2X8 with 5/8 PLYWOOD  
SHINGLE ROOF  
ALL FRAMING IS 16" ON CENTER